




© Crown copyright 2018
 Do not scale from drawings. Verify all dimensions on site prior to construction. This drawing is to be read in conjunction with all relevant documents and drawings. Report all discrepancies to MOJ immediately.
 No unauthorised use, disclosure, storage or copying.

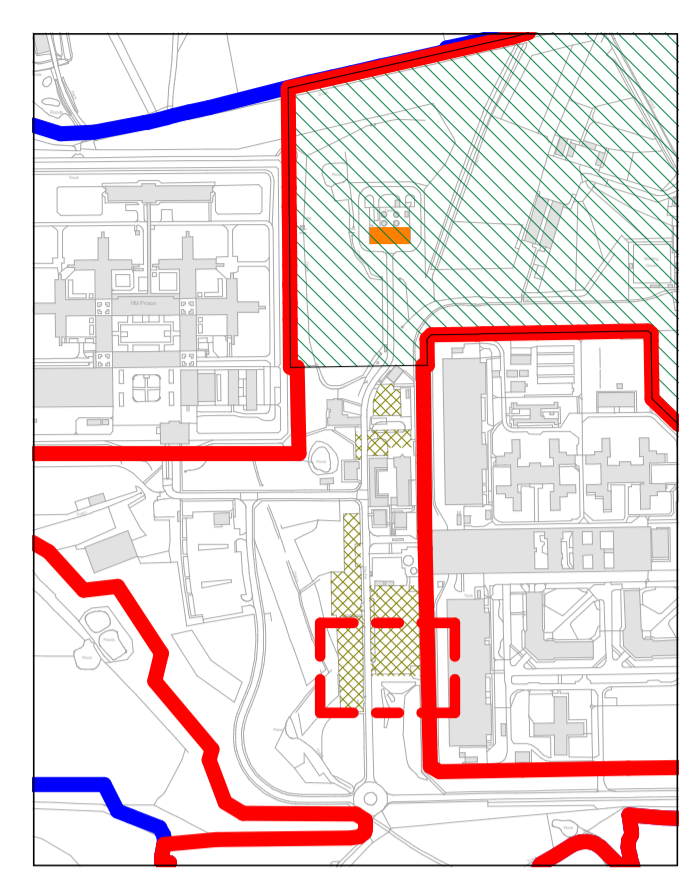

- Red Line Site Boundary
- MOJ Ownership Boundary
- - - Crop View Region
- New Prison Site
- Existing Boiler House
- Existing Car Park

HMP Wymott
(Cat C)

← Existing Fencing

Existing Trees and Vegetation


Existing tarmac visitors car park

Existing tarmac staff car park

Existing grassed area

Existing Gate

Unnamed access road to existing energy centre and car parks

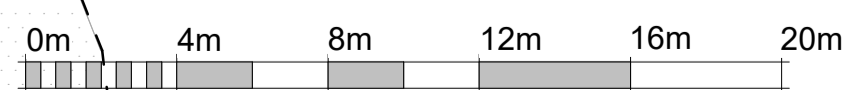

VISUAL SCALE 1:200 @ A1

Rev	Date	Description
P02	22.07.2021	Re-issue For Approval
P01	09.07.2021	First Issue

This document references the following linked files

File Reference	Status	Revision
888888-5310-PEV-NPP000-ZZ-M3-A-0001-D0200	S1	P 00

Project Status
RIBA Stage 2

	Client	Project
	New Prisons Programme	
Ministry of Justice, 102 Petty France, London, SW1H 9AJ		

Project Description / Site
New Prisons Programme
Garth Wymott 2

Project Address
Site Adjacent to HMP Garth & HMP Wymott

Building Type
Boiler House - Site Infrastructure

Drawing Title
Site-Block Plan-Car Park Existing-PLANNING

	Drawn By	JMU	Date	22.07.2021
	Checked By	CGI	Date	22.07.2021
	Approved By	MC	Date	22.07.2021

Drawing Number
608623-0000-PEV-GHX0021-ZZ-DR-A-9002
Delref
B0700

Sheet No.	Scale	Orig. Sheet Size	Rev.
1 of 1	As indicated	@ A1	P02

Data Security Classification	Suitability
OFFICIAL	S3