



1 Section 1-Existing
 9201 1: 200

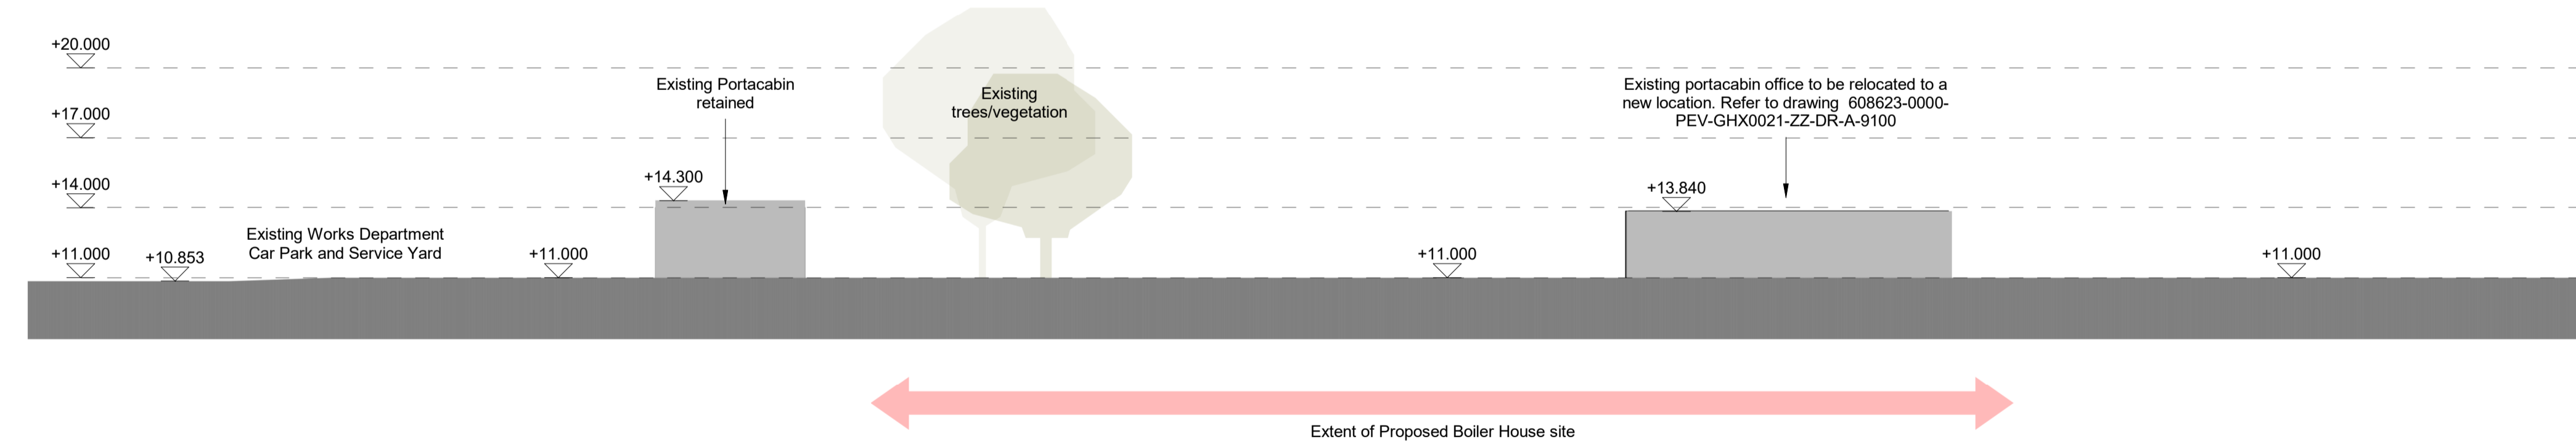

2 Section 2-Existing
 9201 1: 200

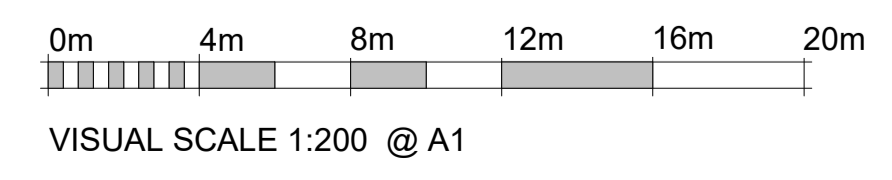

P02	22.07.2021	Re-issue For Approval
P01	09.07.2021	First Issue
Rev	Date	Description

This document references the following linked files

File Reference	Status	Revision
888888-5310-PEV-NPP000-ZZ-M3-A-0001-D0200	S1	P 00

Project Status
 RIBA Stage 2

Client	Project
Ministry of Justice	New Prisons Programme
Ministry of Justice, 102 Petty France, London, SW1H 9AJ	

Project Description / Site
 New Prisons Programme
 Garth Wymott 2

Project Address
 Site Adjacent to HMP Garth & HMP Wymott

Building Type
 Boiler House - Site Infrastructure

Drawing Title
 Site-Site Section-Existing-PLANNING

Originator Logo	Drawn By	JMU	Date	22.07.2021
	Checked By	CGI	Date	22.07.2021
	Approved By	MC	Date	22.07.2021

Drawing Number
 608623-0000-PEV-GHX0021-ZZ-DR-A-9201
 Delref
 B0700

Sheet No. 1 of 1
 Scale As indicated
 Orig. Sheet Size @ A1
 Rev. P02

Data Security Classification
 OFFICIAL
 Suitability
 S3